


Proposed FFL

Existing
Top of Screed
Varies

Existing FSL

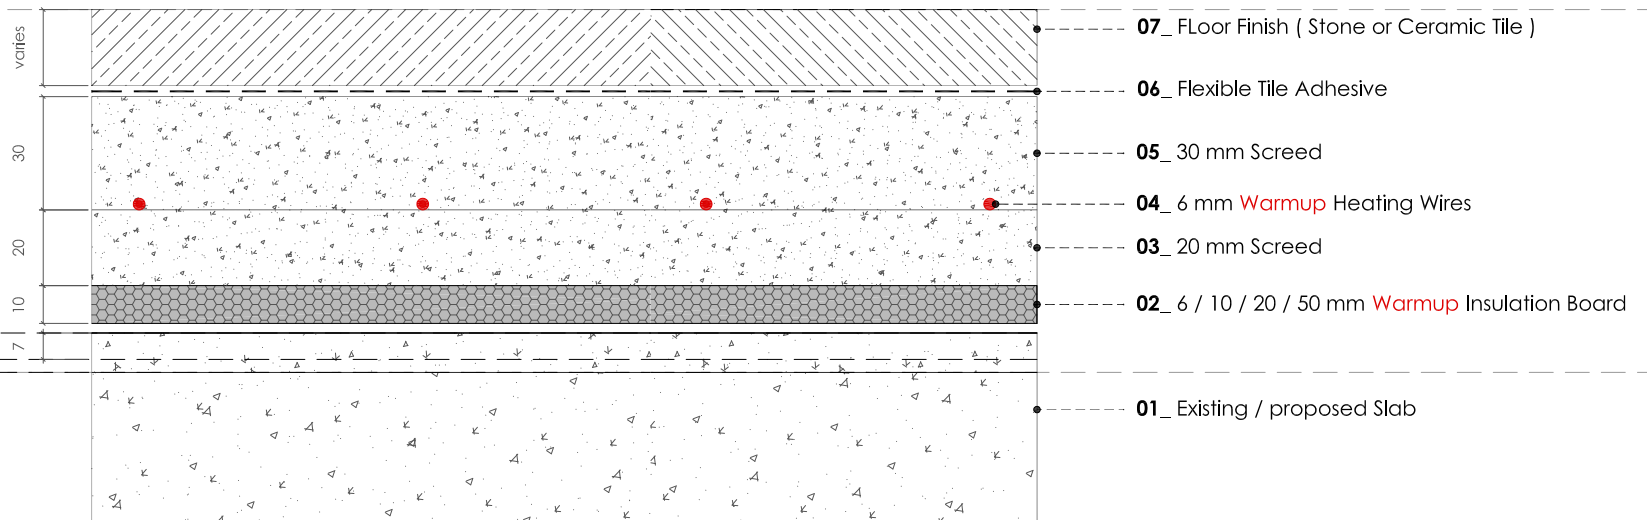

WARMUP INSCREED HEATING WIRE

Warmup®

The best underfloor heating - guaranteed™

WARMUP PLC., 702 Tudor Estate, Abbey Road, London, NW10 7UW
Tel 0845 034 8270 Fax 0208 453 6869
projects@warmup.com www.warmup.co.uk

© This drawing is confidential and may not be used, copied or disclosed to anyone without permission of Warmup Plc. The Copyright of these drawings remain the property of Warmup Plc. Do not scale from drawings, all dimensions to be checked on site. The Warmup word and associated logos are trade marks. © Warmup Plc. 2010 - Regd. TM Nos. 1257757, 4409926, 5265707, E & OE. Registered in England No. 2955213.

TITLE: WARMUP INSCREED HEATING WIRE

SCALE: 1:2_A4

DATE: 10.07 2014

DESIGNER: JC / VG

NUM: 10